


LAYOUT PLAN

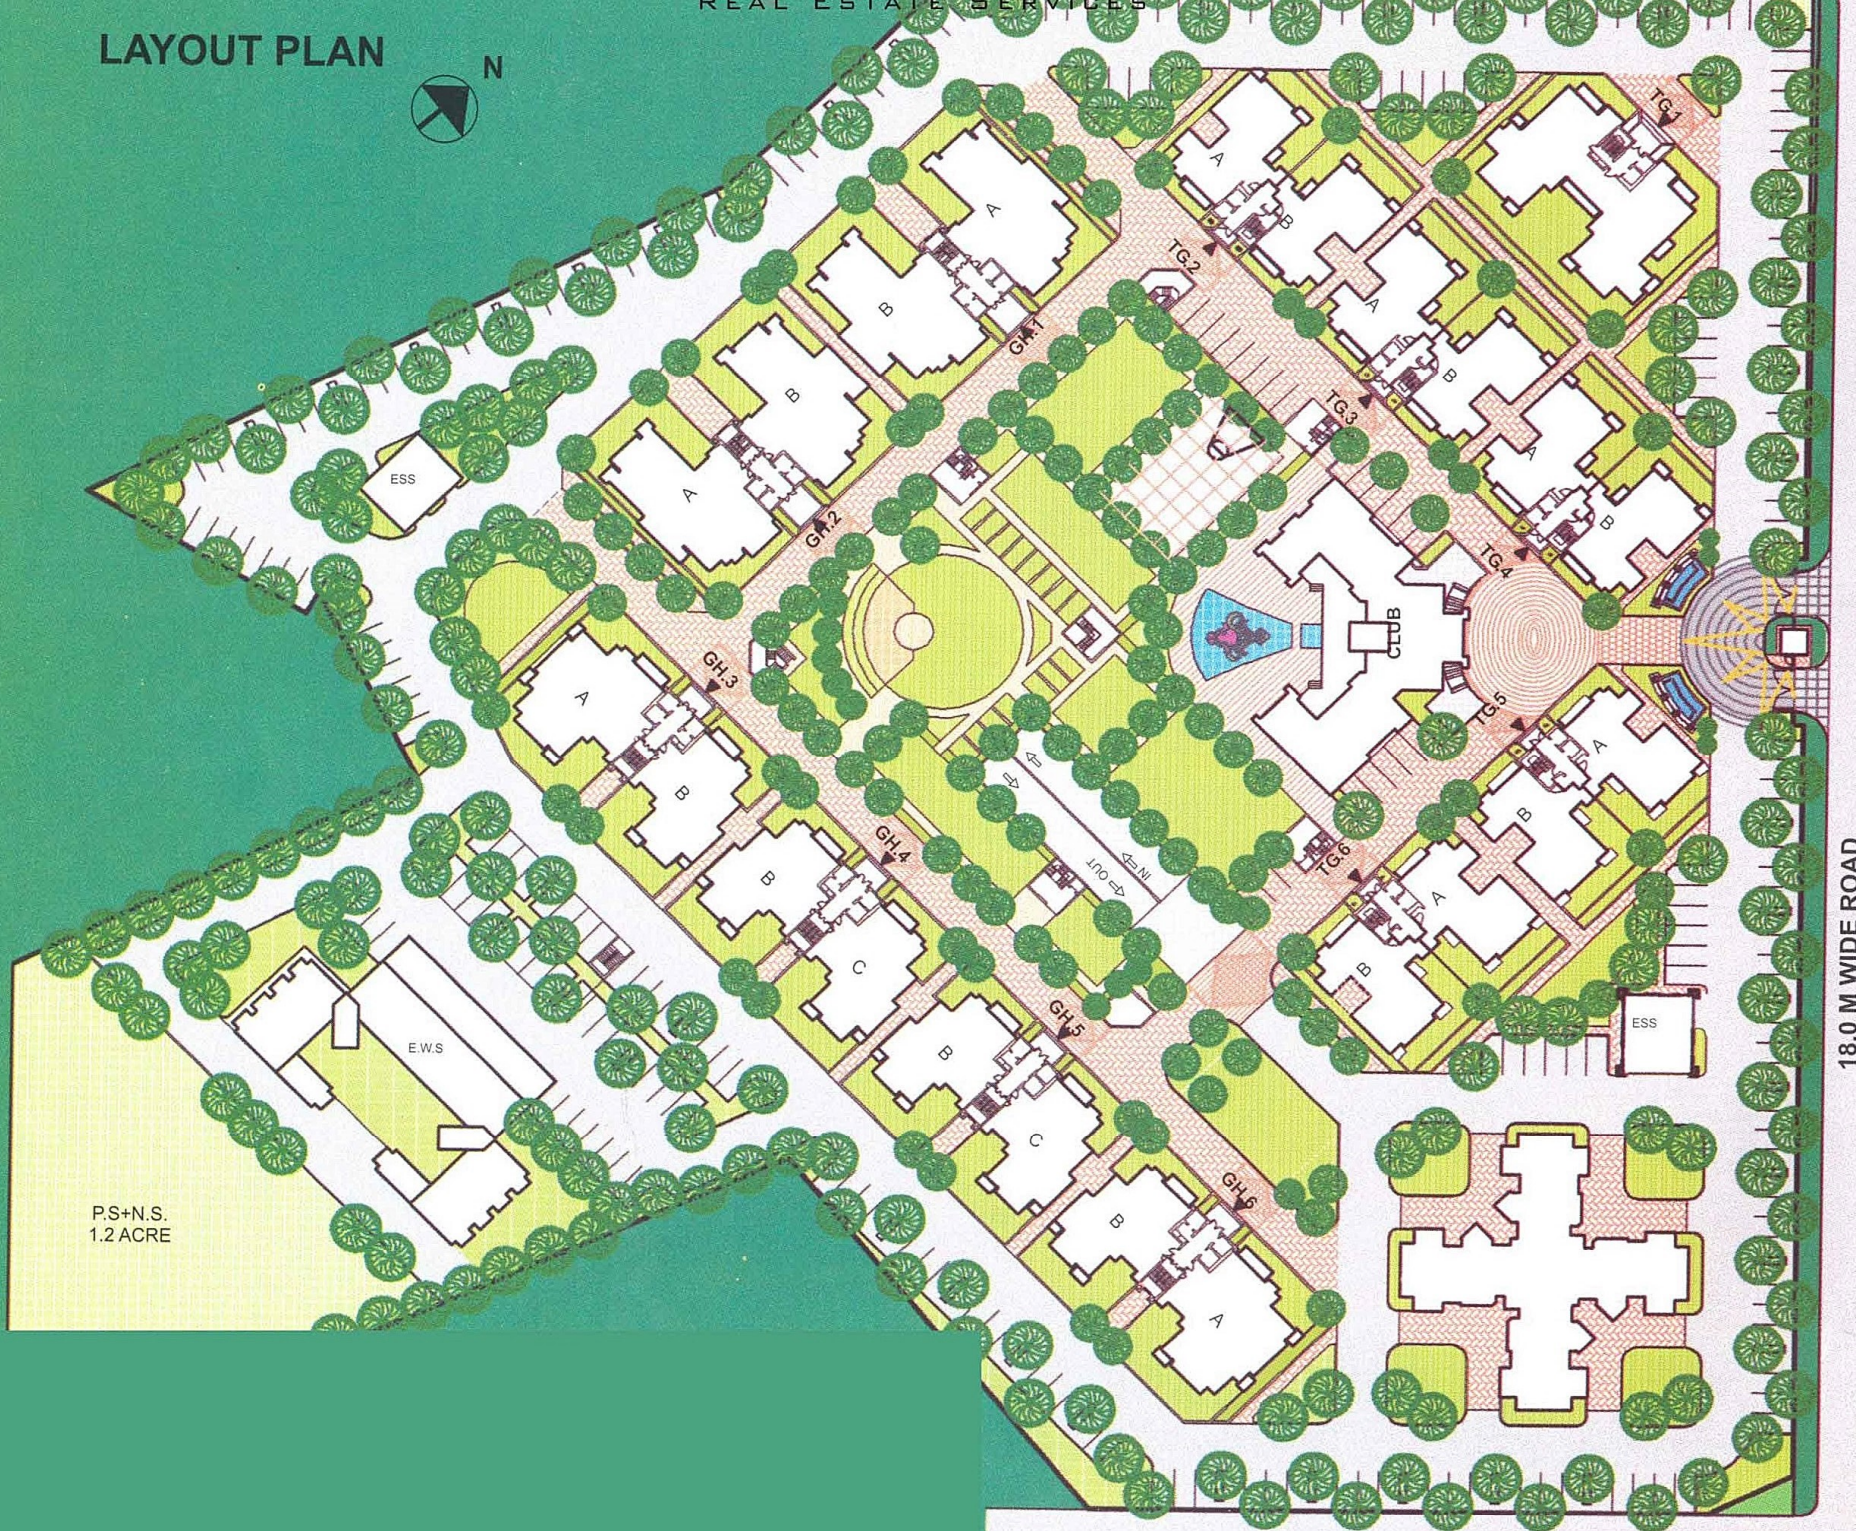

P.S.+N.S.
1.2 ACRE

E.W.S.

12.0 M WIDE ROAD

18.0 M WIDE ROAD